




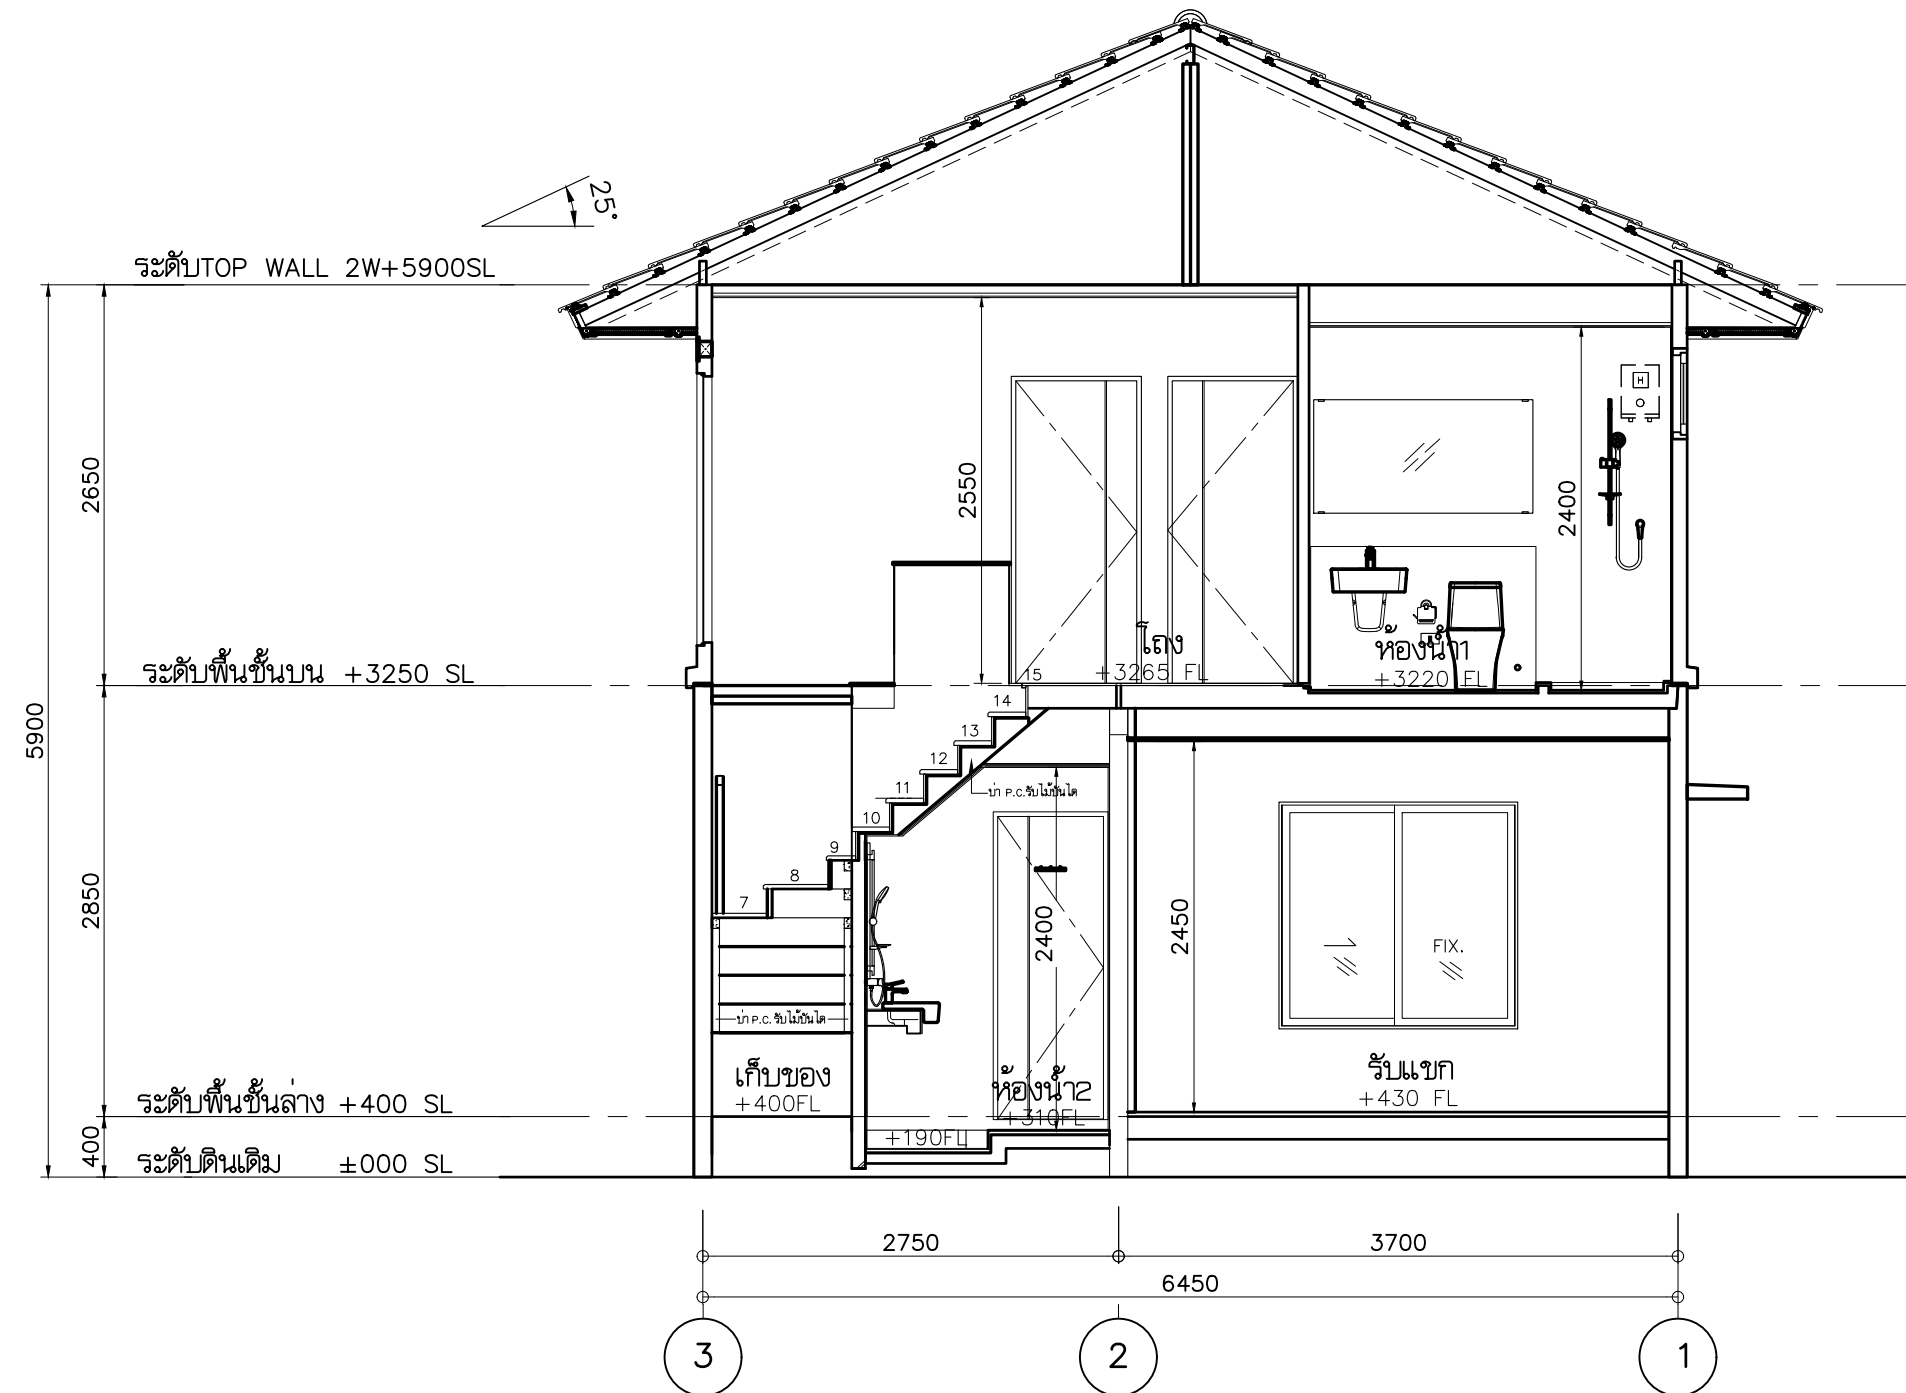


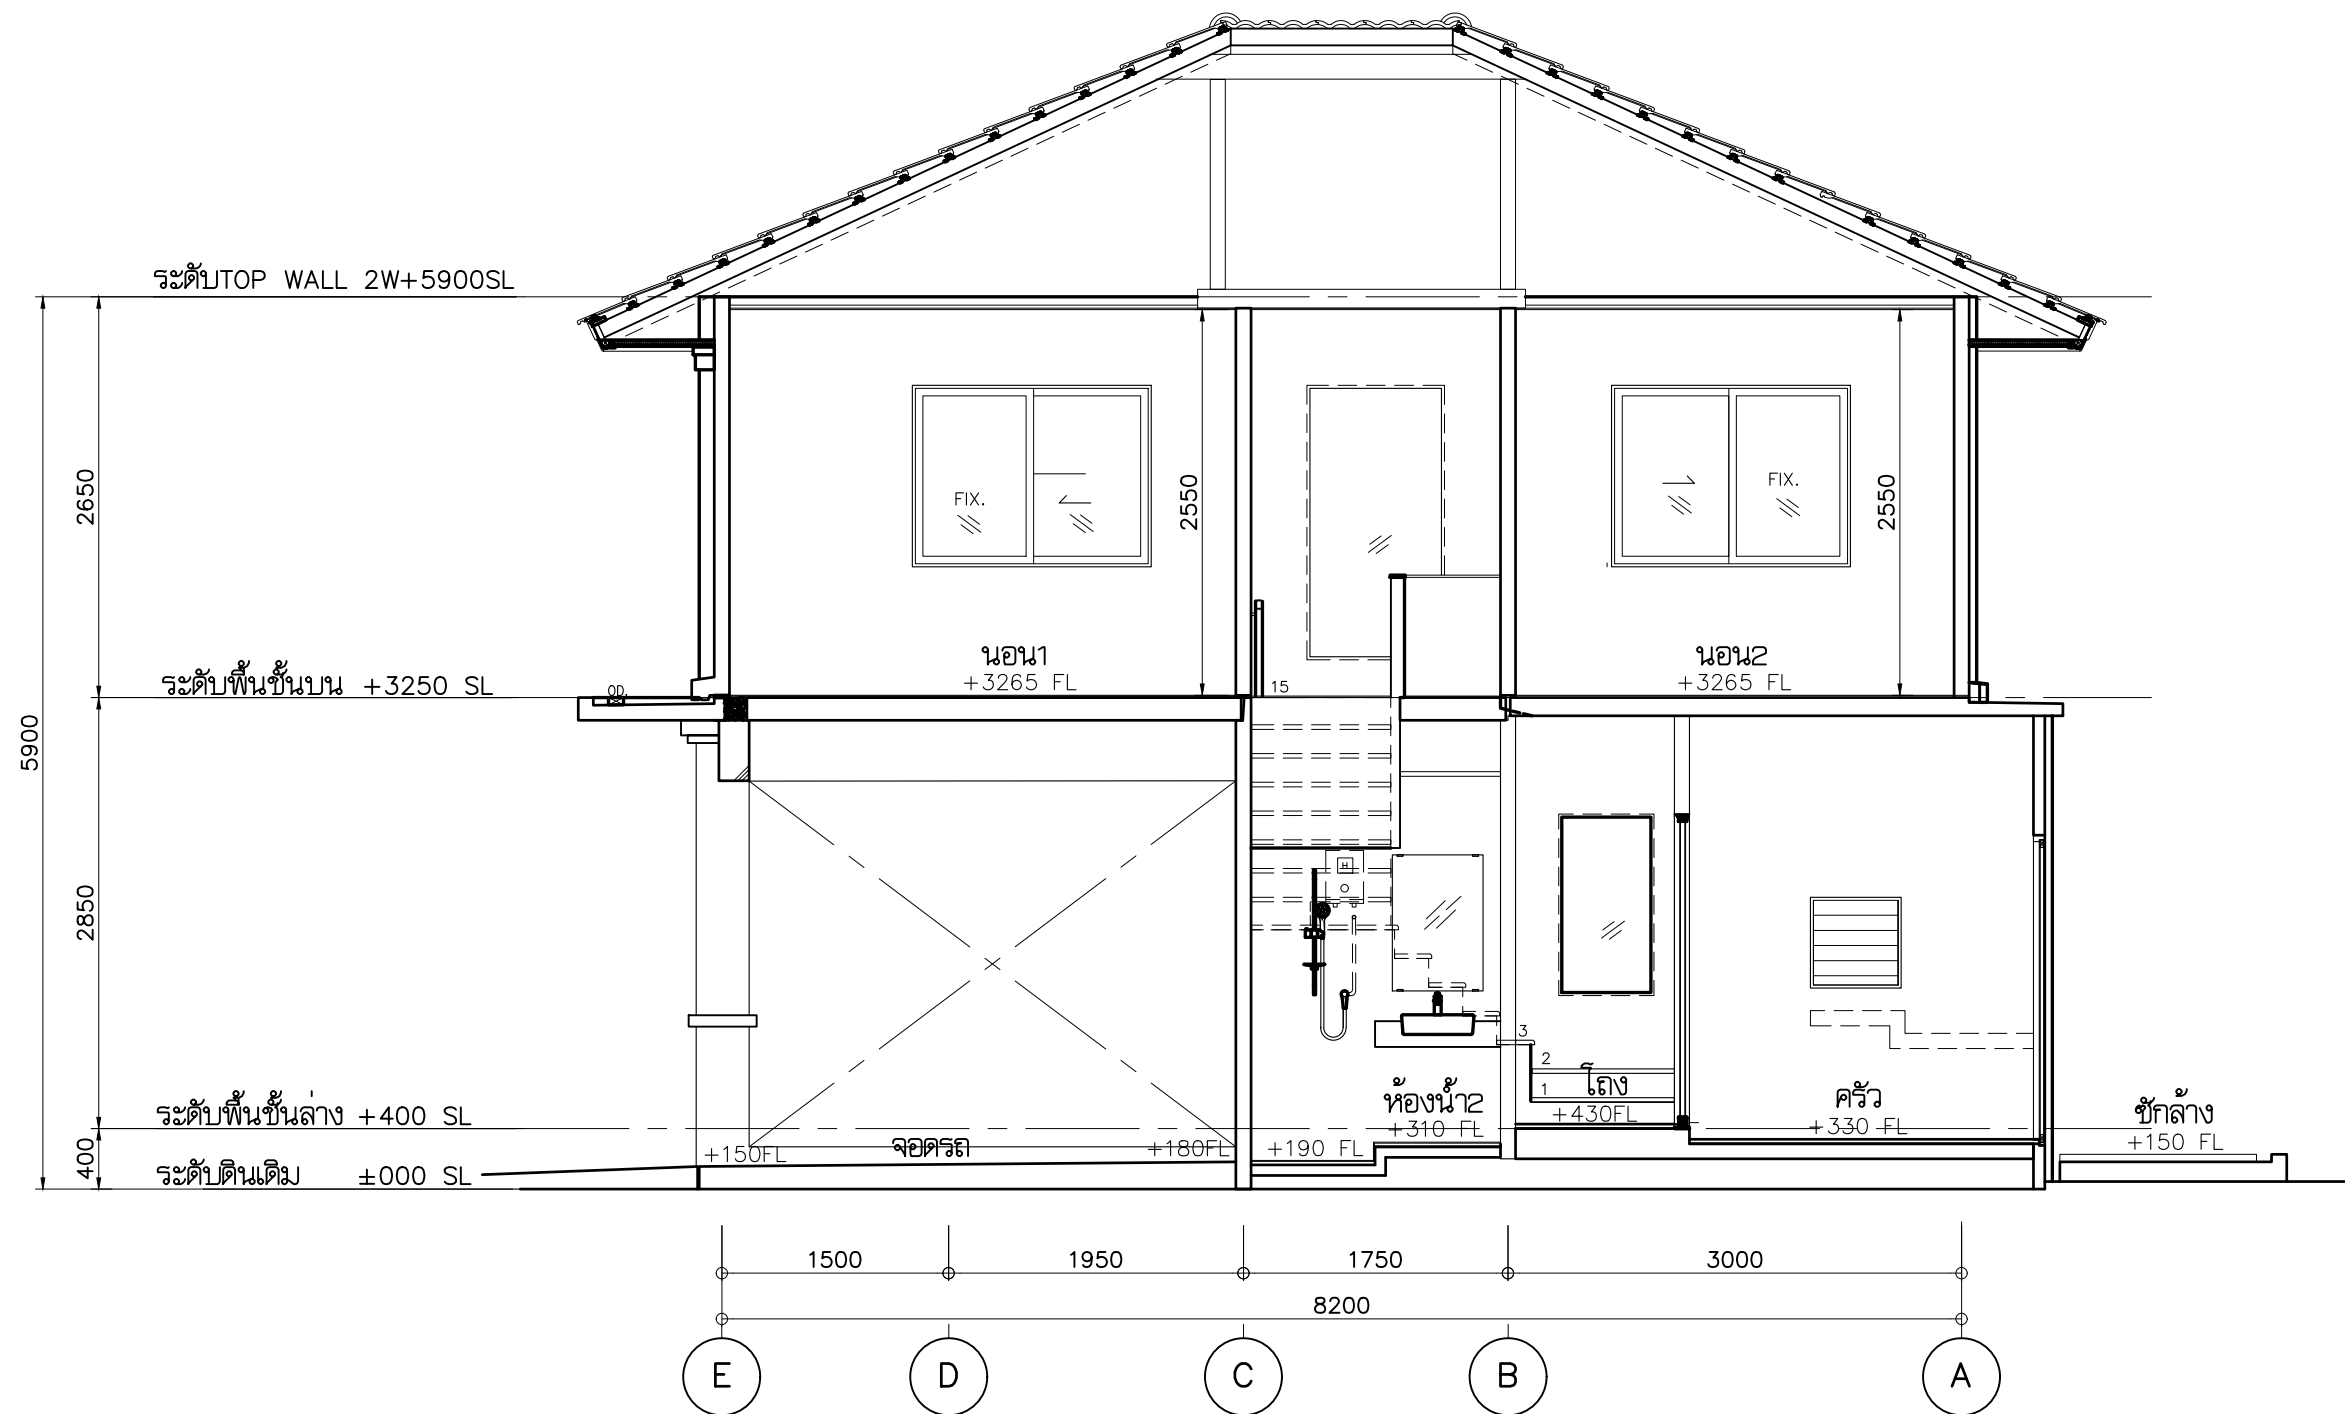


รูปตัด B - B 1:50

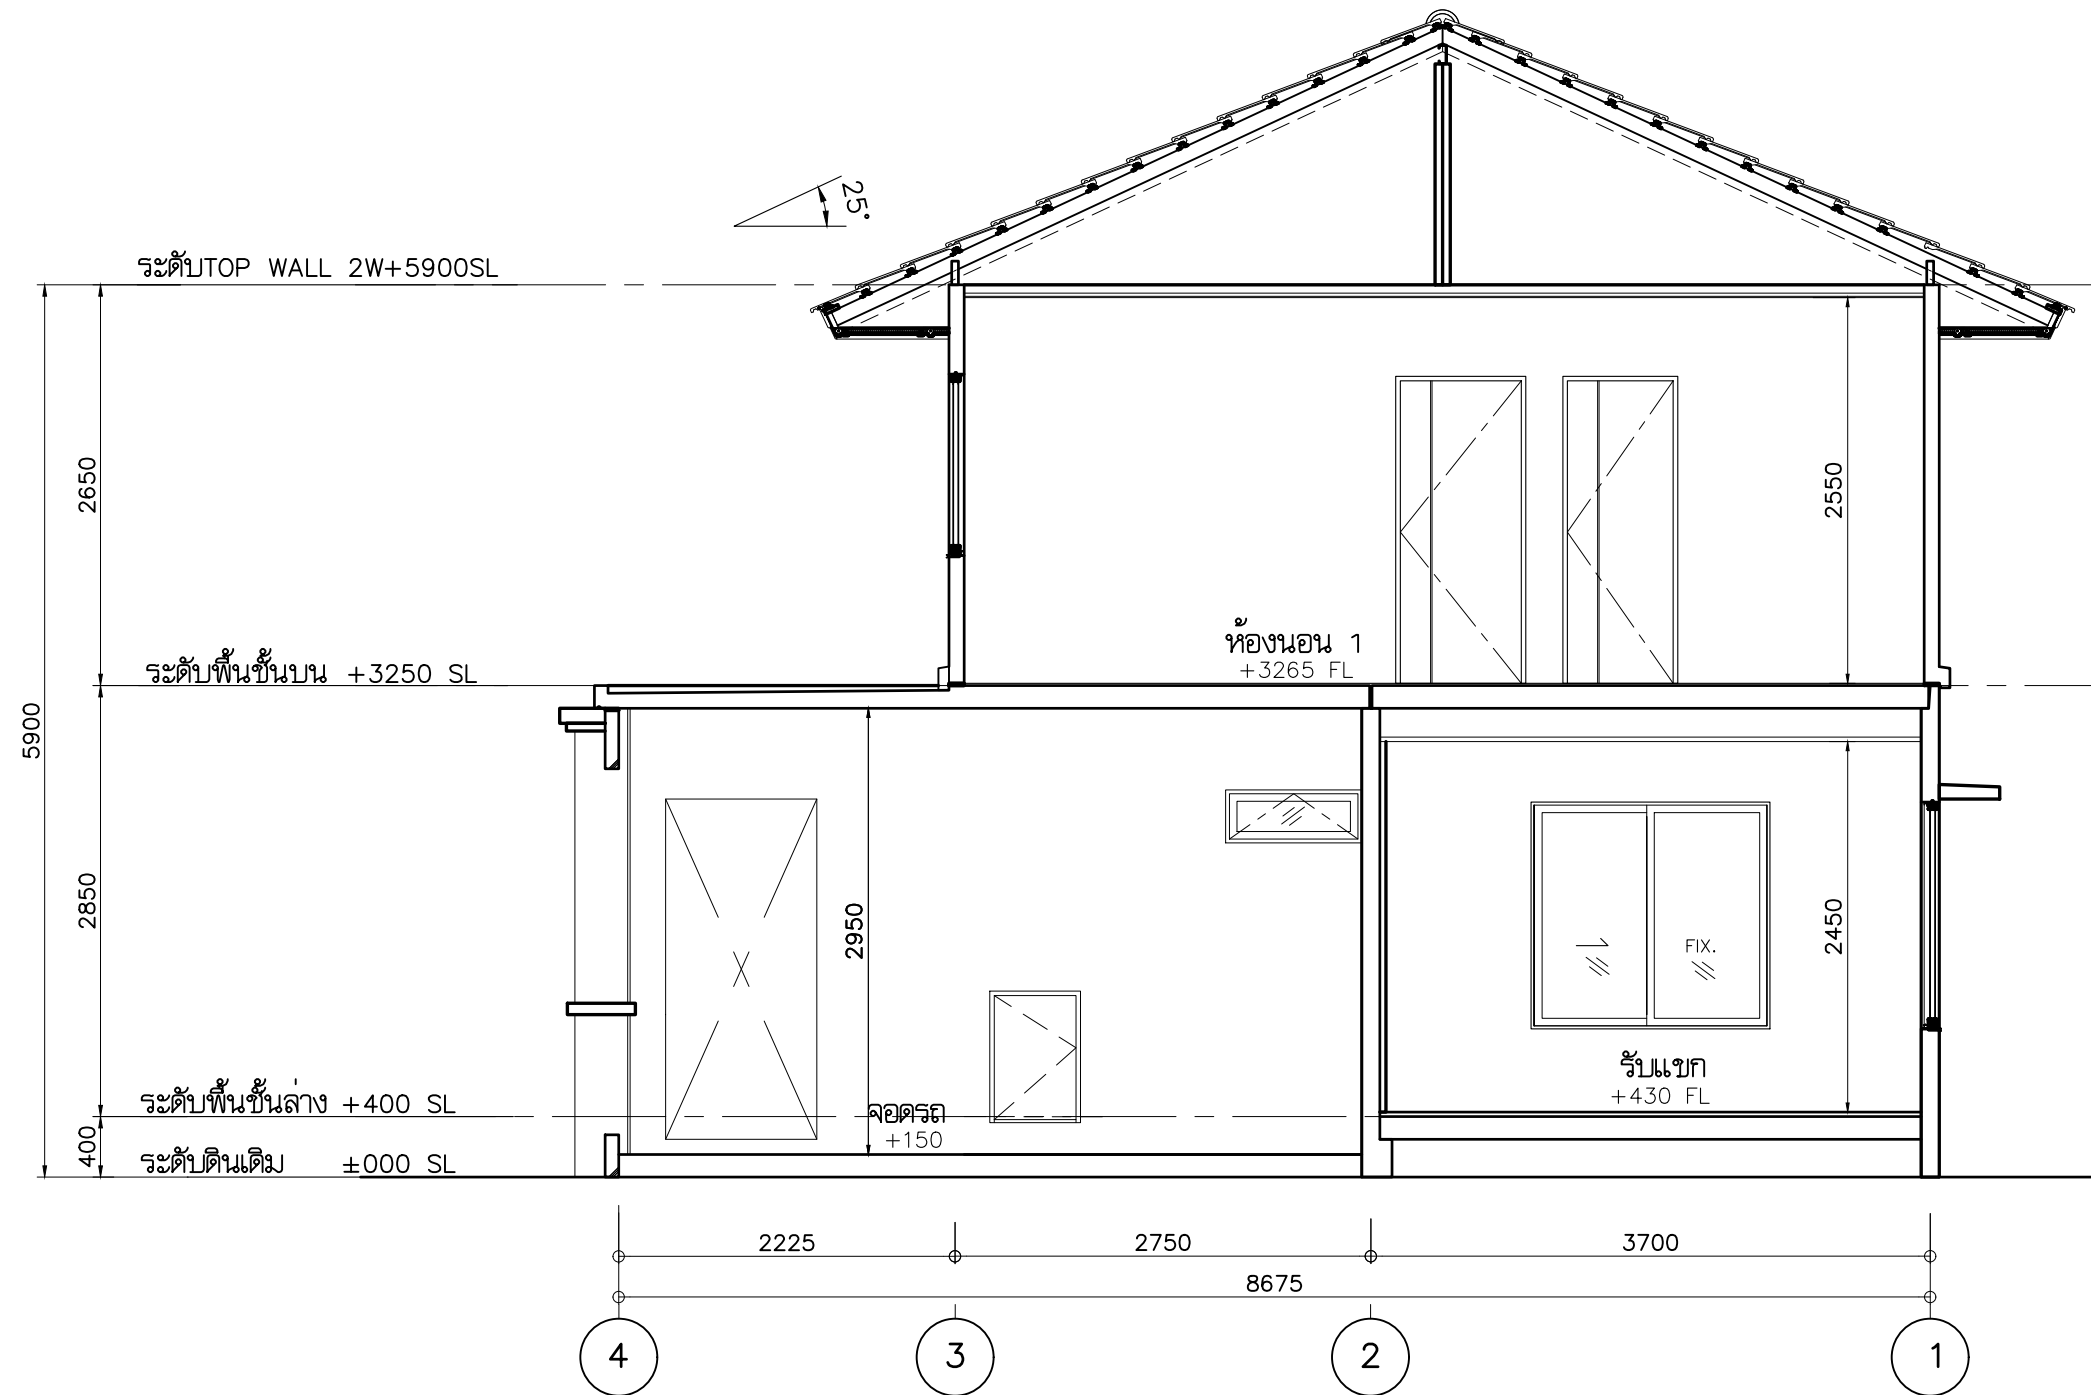


รูปตัด C - C 1:50

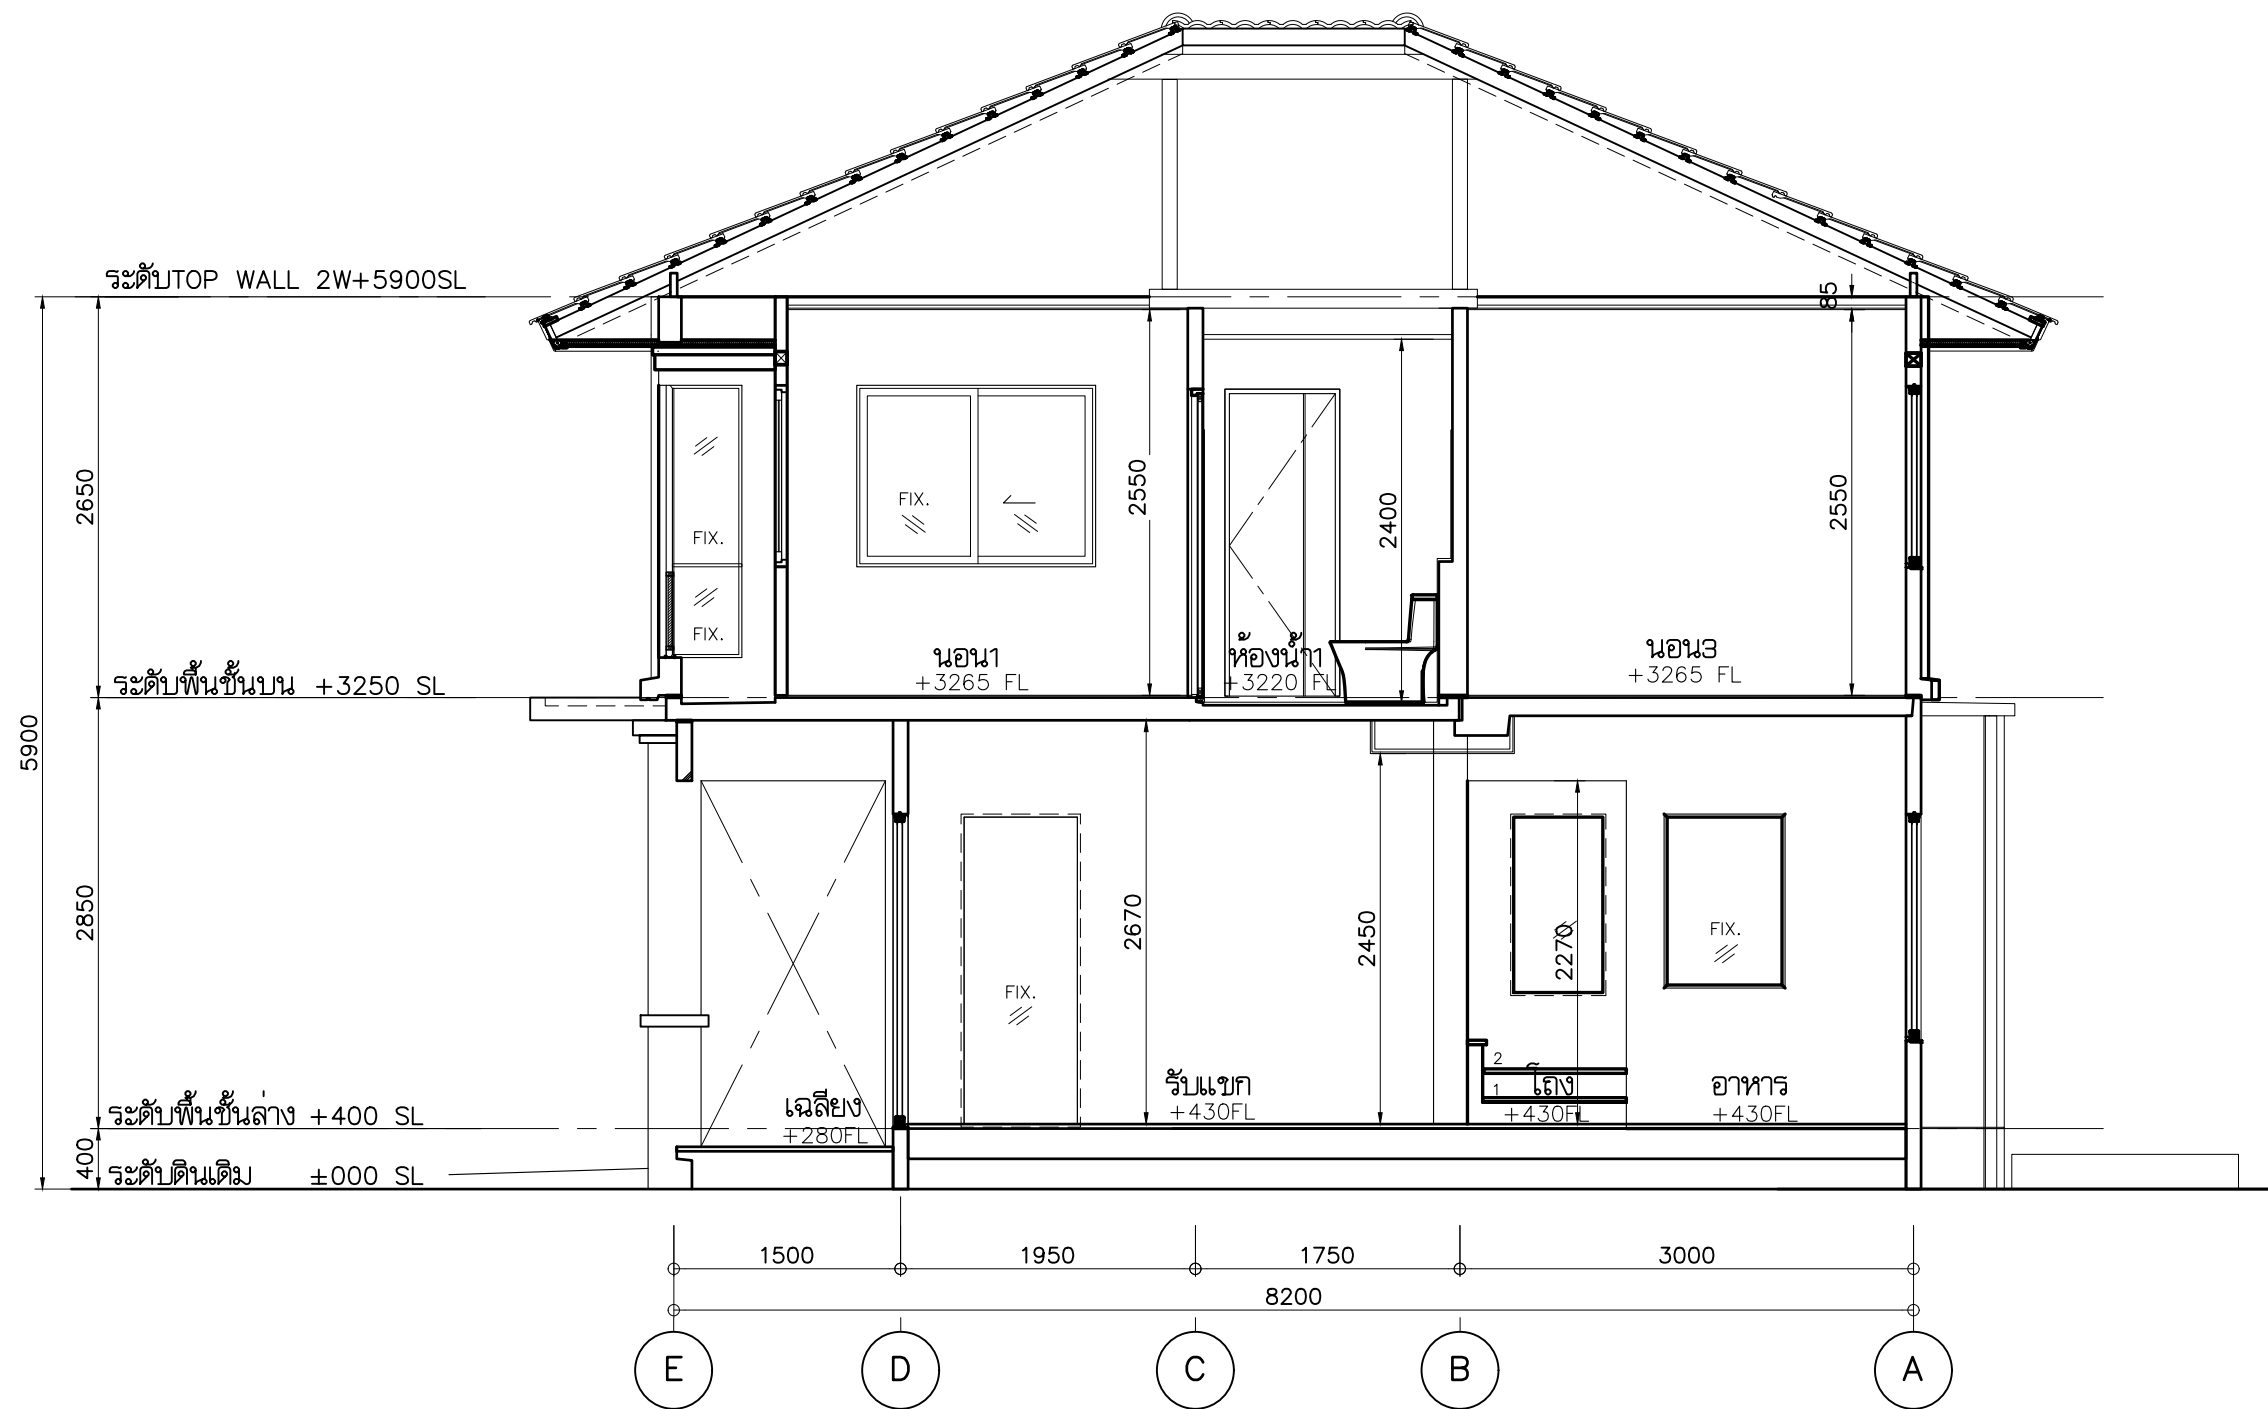

รูปตัด D - D 1:50

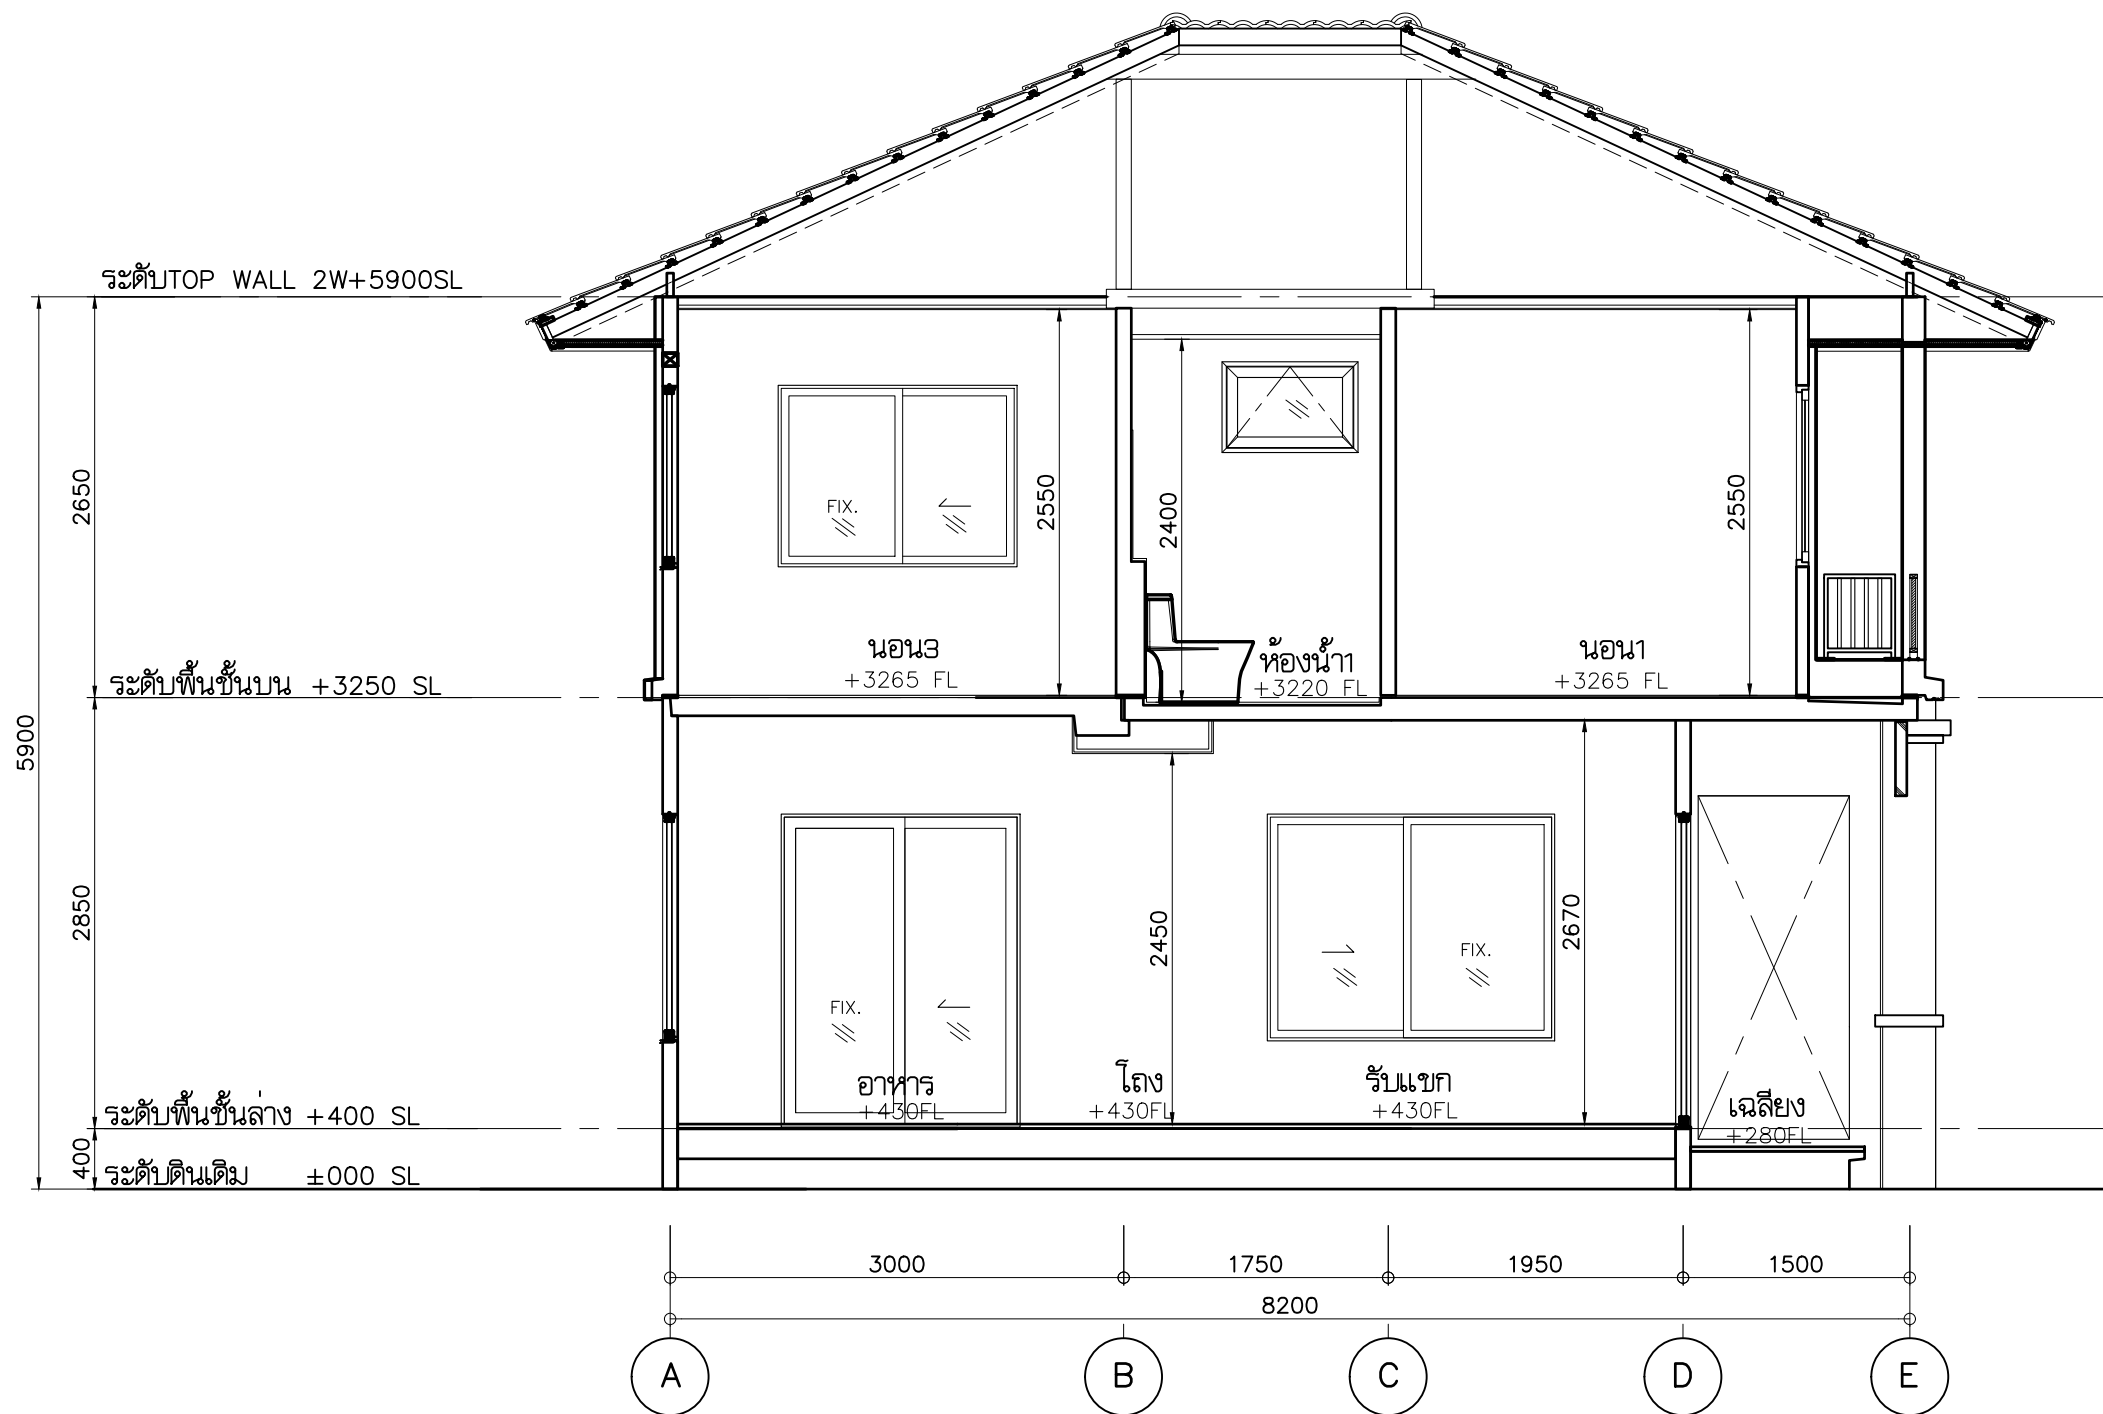

รูปตัด E - E 1:50

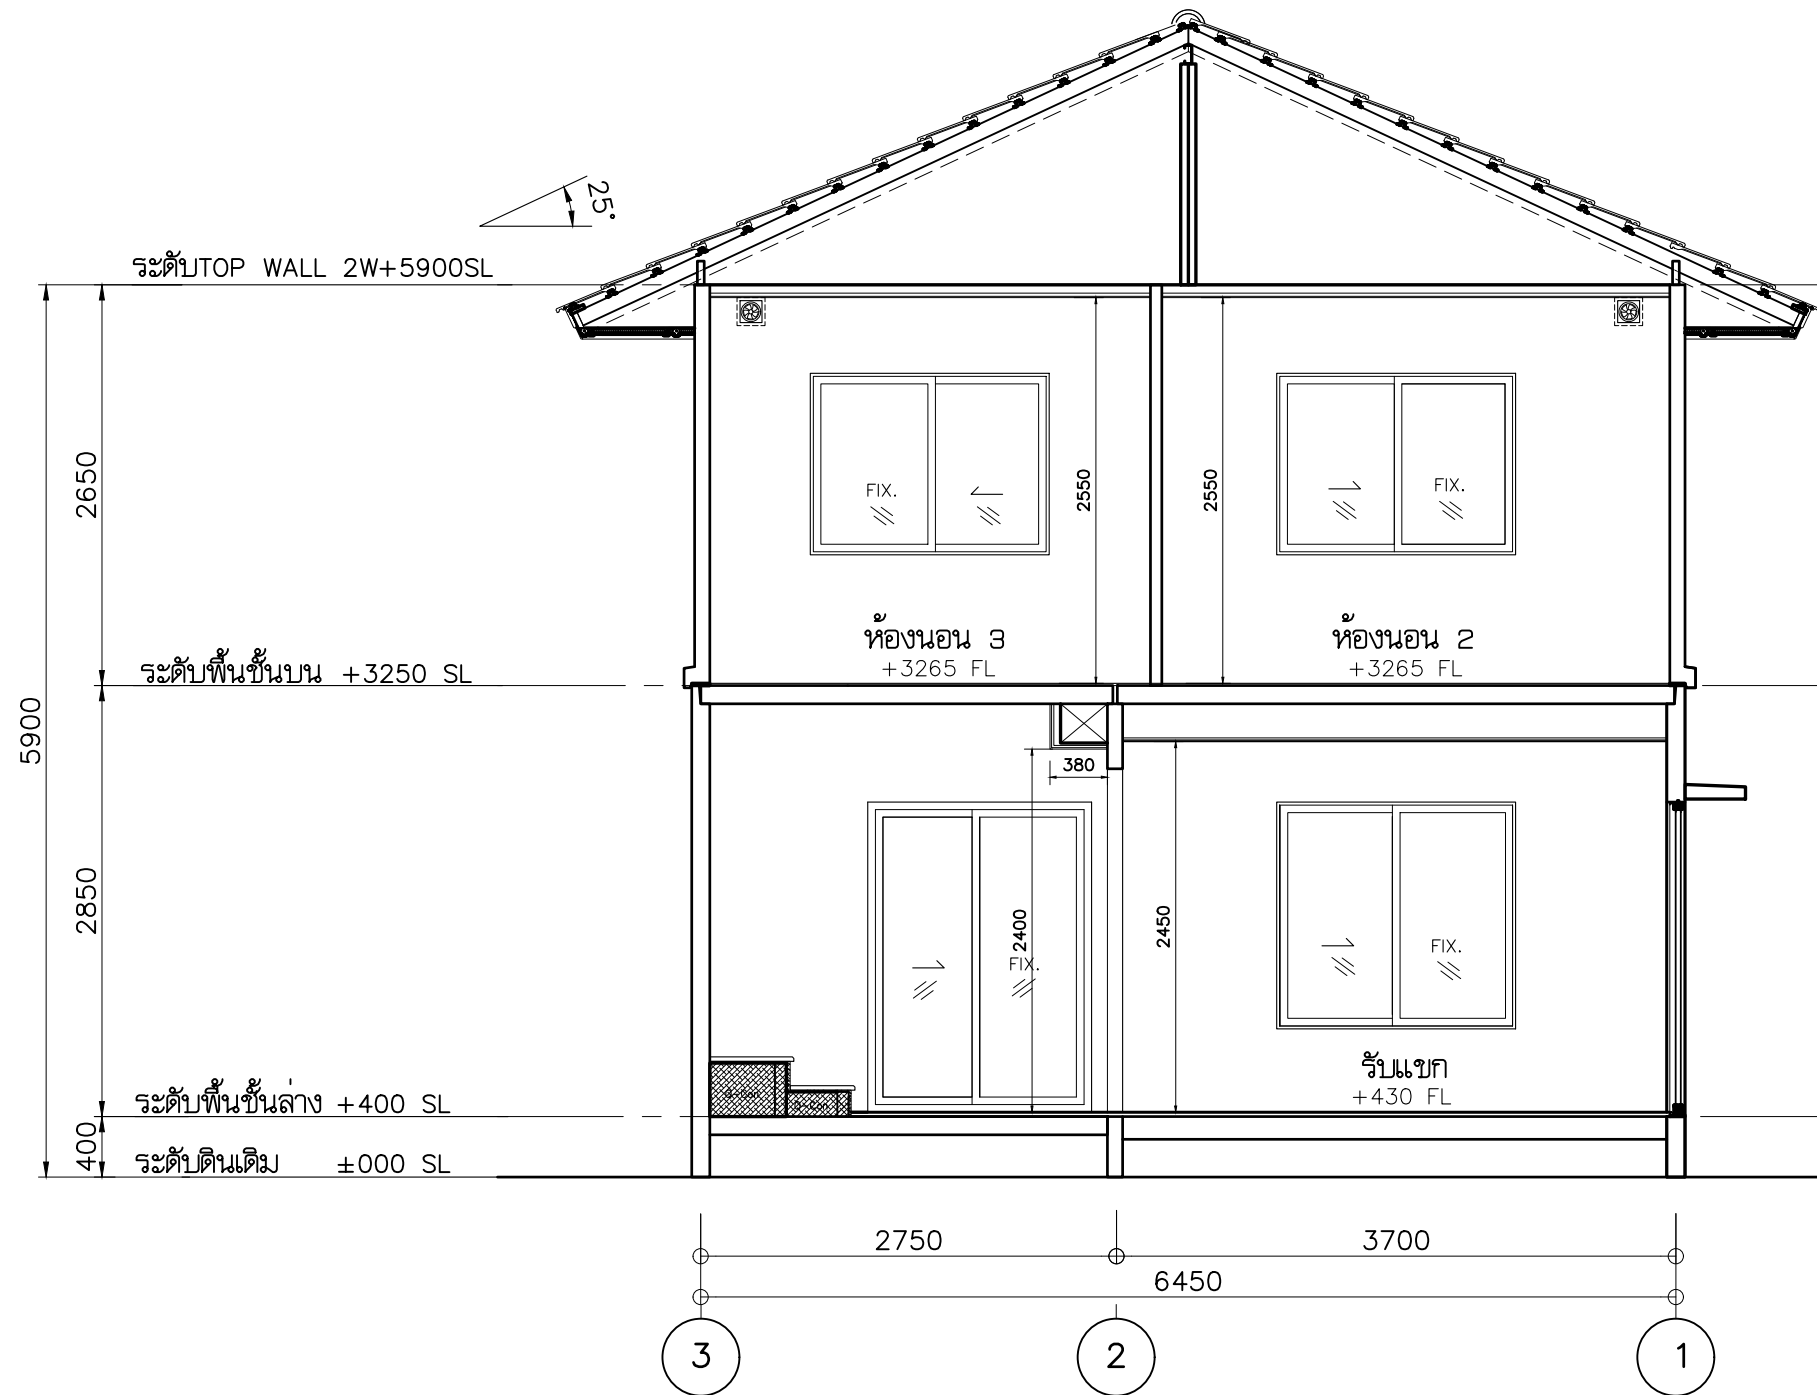

รูปตัด F - F 1:50